


(E) SITE PLAN
1/8" = 1'-0"

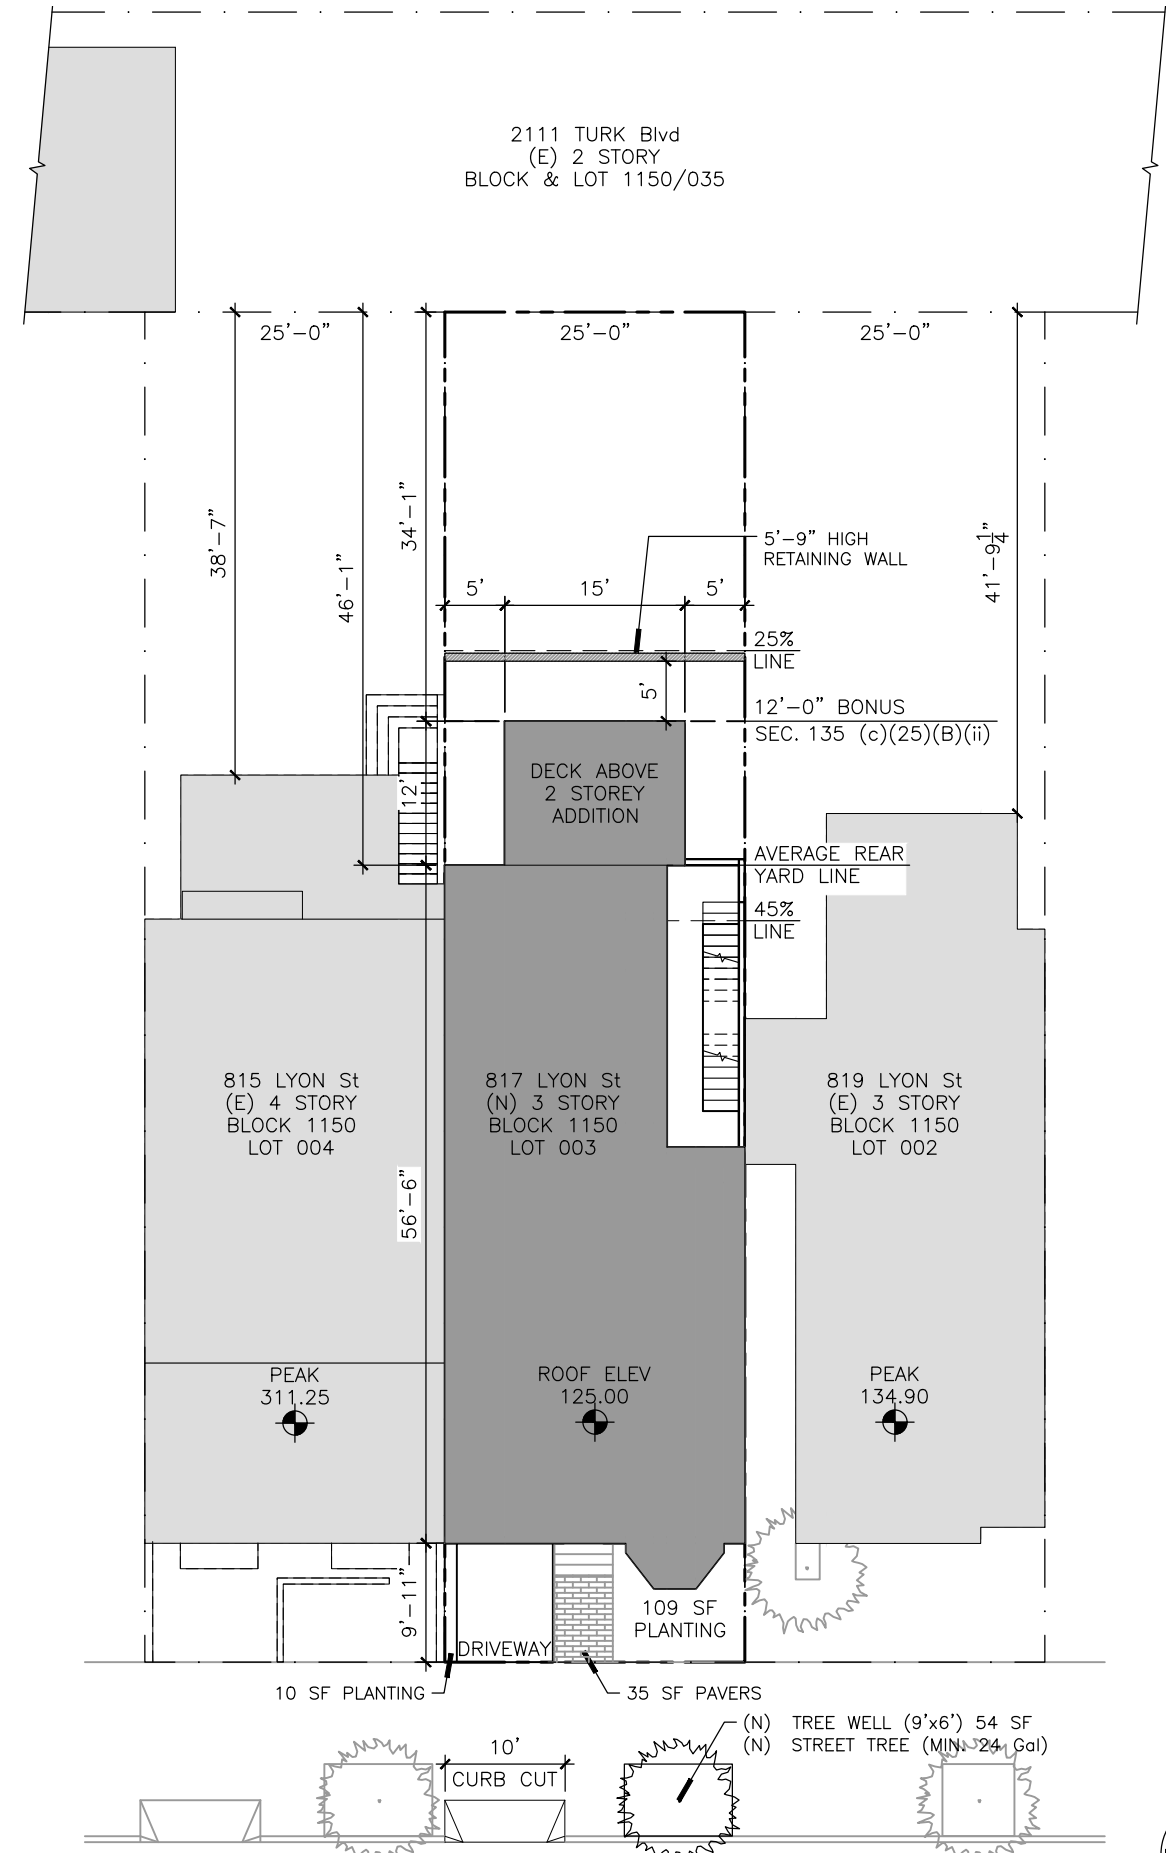

(N) SITE PLAN
1/8" = 1'-0"

ENGINEER
DOUMAR ENGINEERING
1408 Shotwell Street
San Francisco, CA 94110
(415) 680-5351
d1mar2tinez@gmail.com

PROJECT NAME
817 LYON ST
SAN FRANCISCO, CA

DRAWING TITLE
SITE PLANS


DATE:
09/21/20

SCALE:


DRAWING NO:

A-1.0



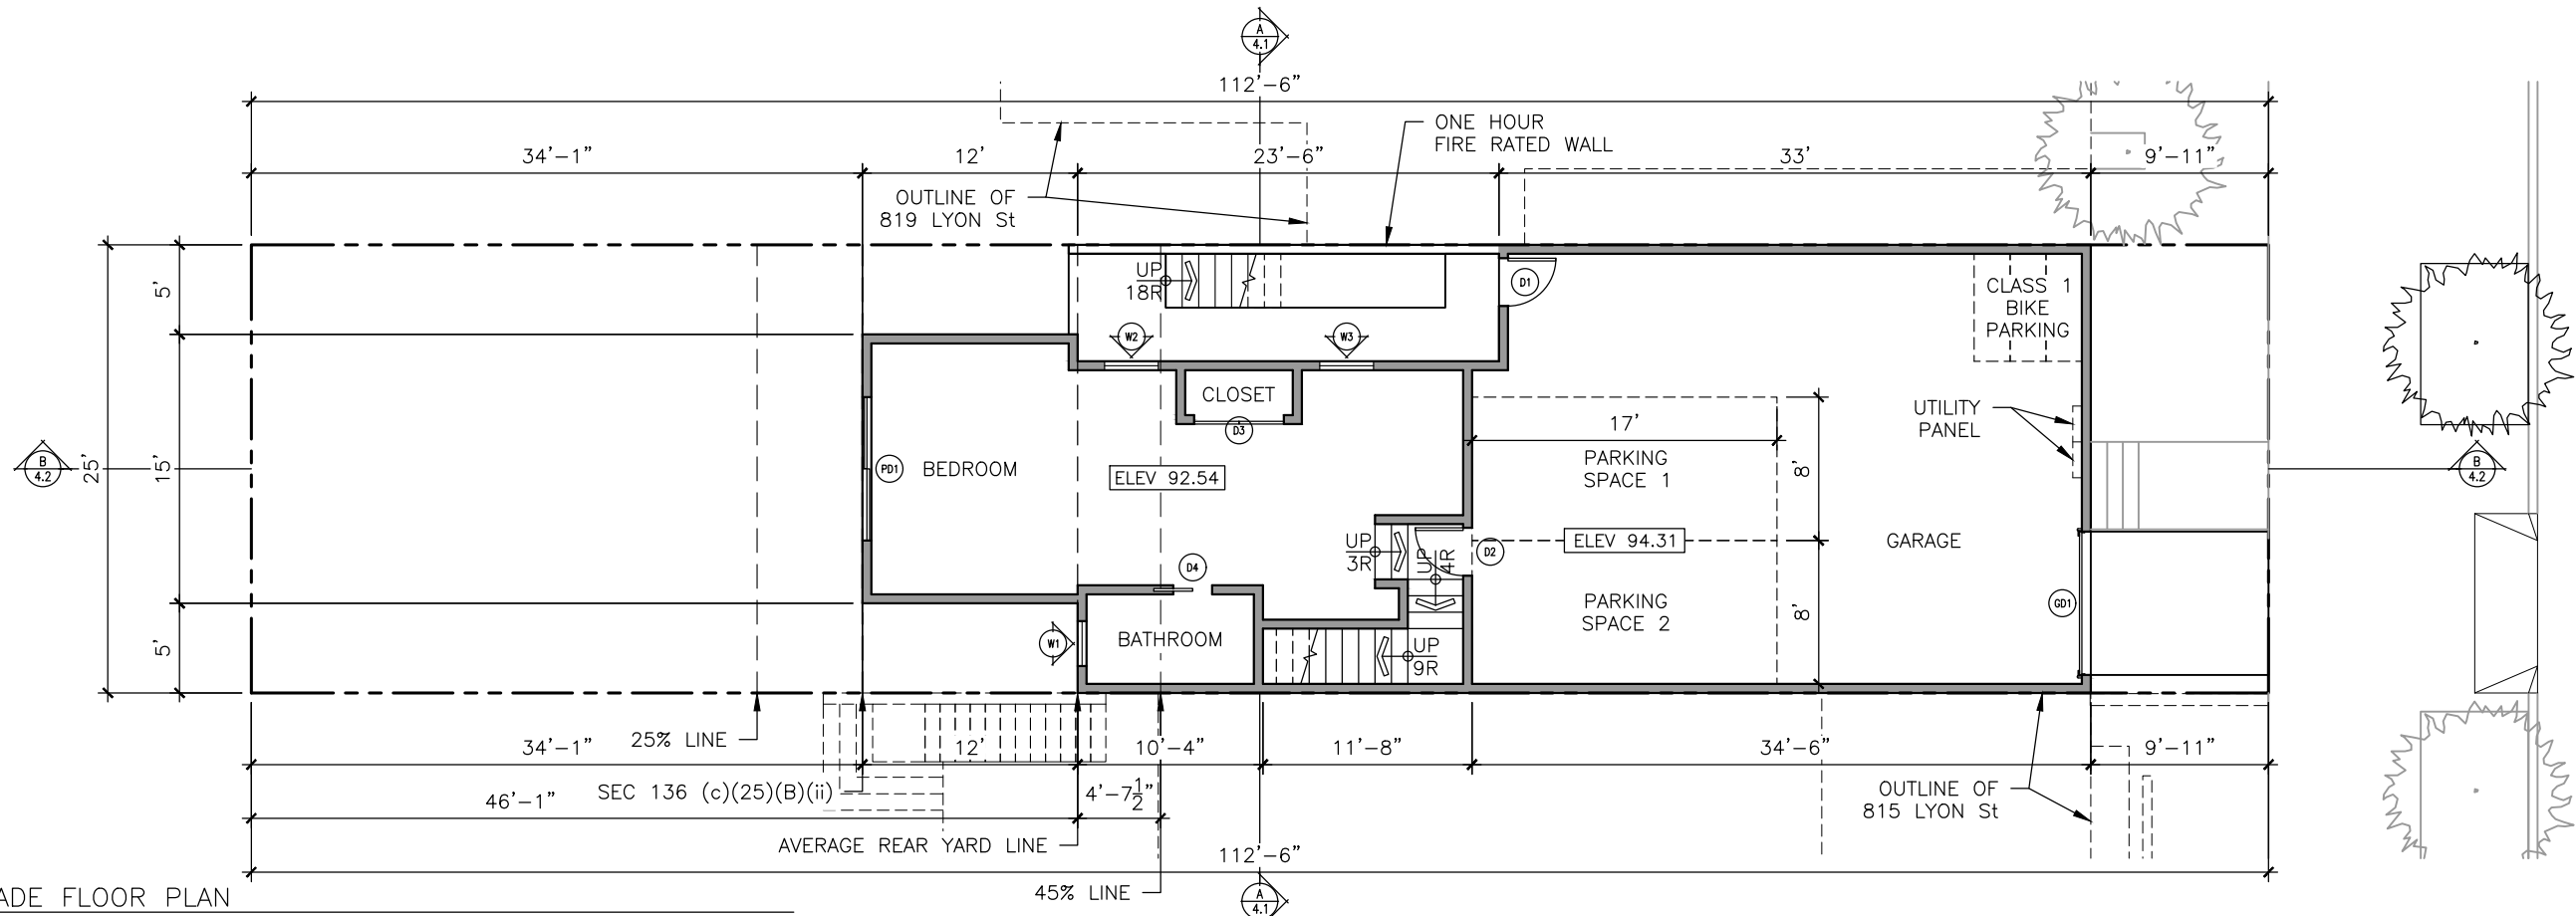

(N) GRADE FLOOR PLAN
 3/16" = 1'-0"

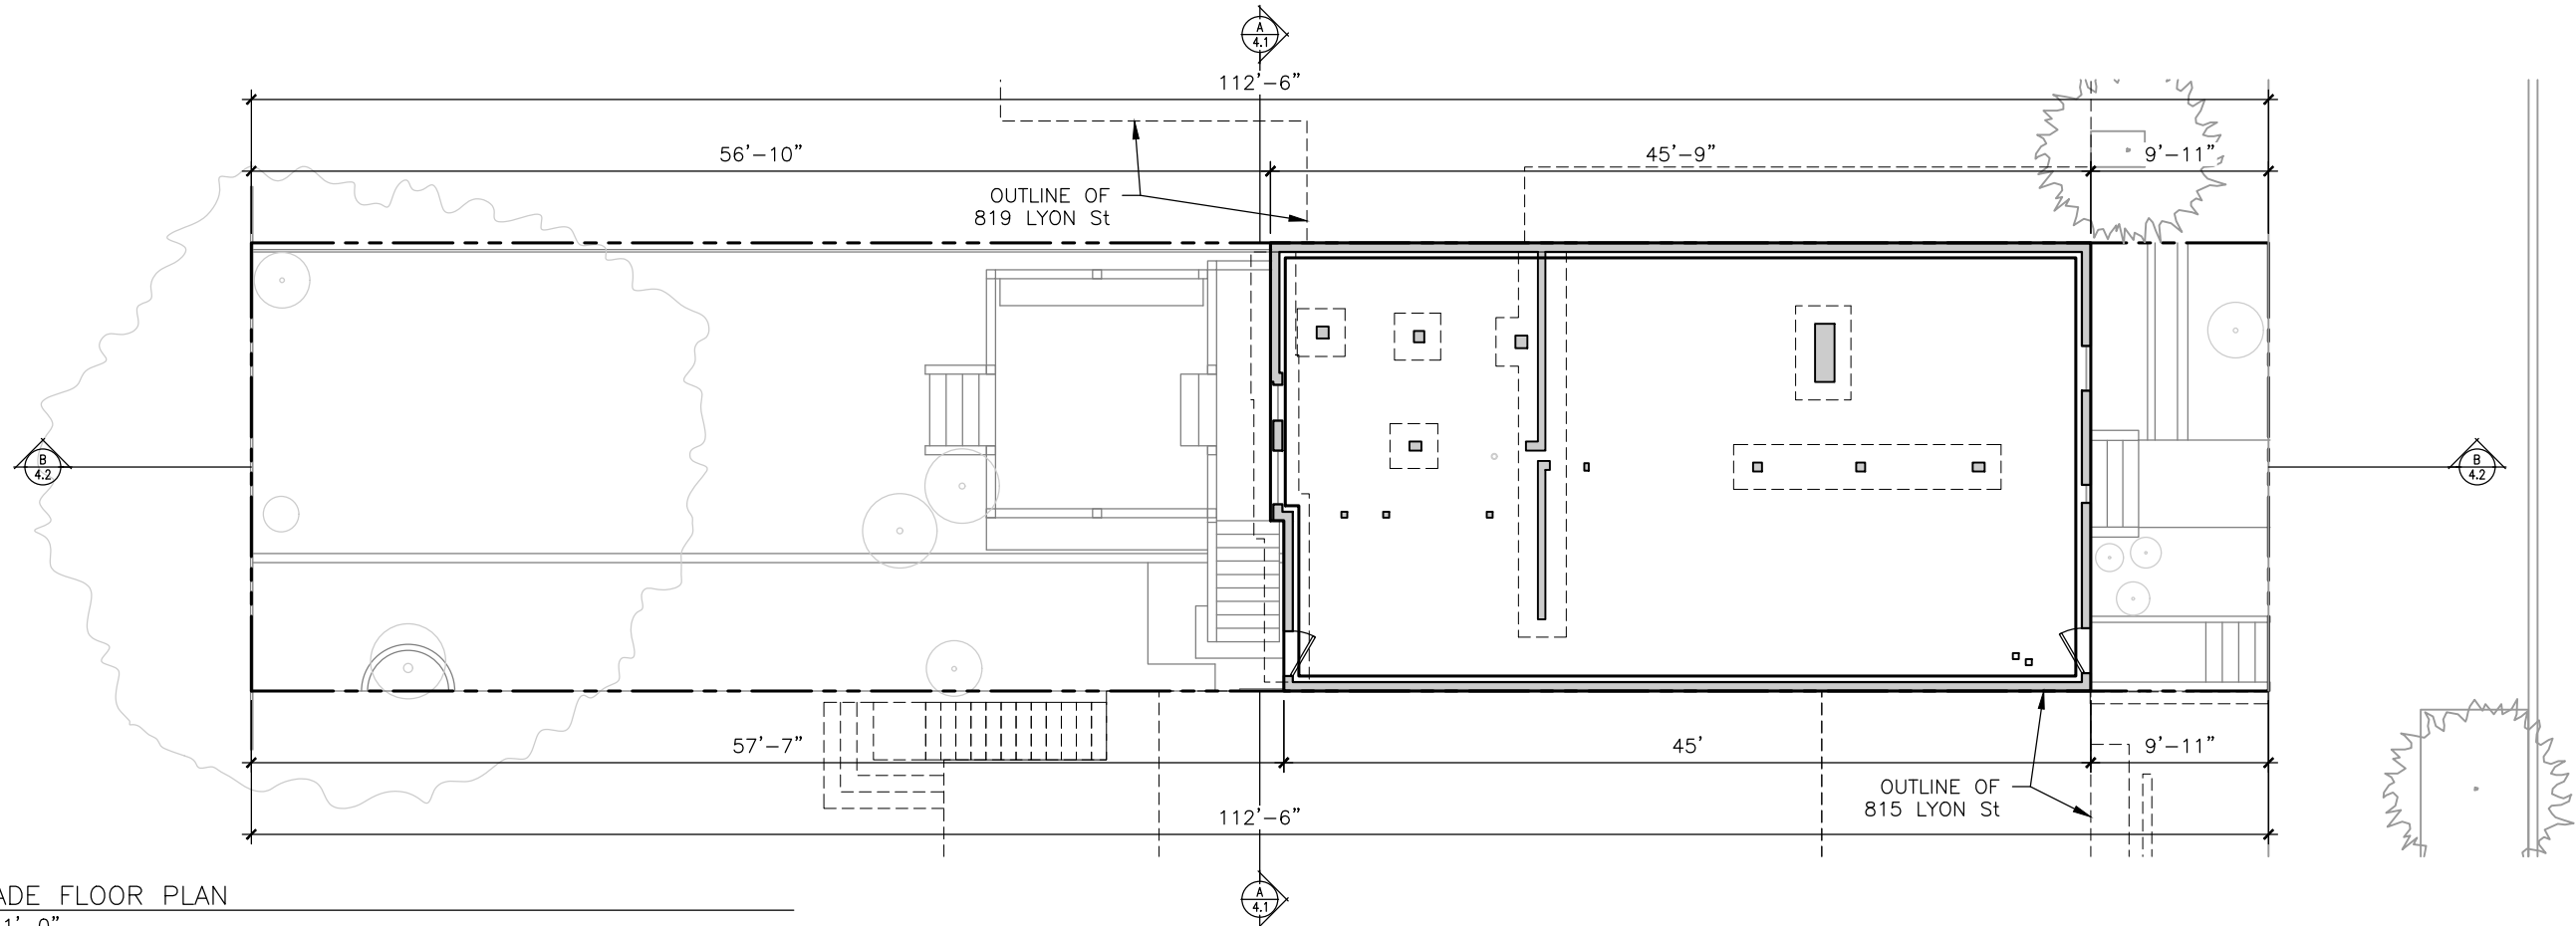

(E) GRADE FLOOR PLAN
 3/16" = 1'-0"


ENGINEER
DOUMAR ENGINEERING
 1408 Shotwell Street
 San Francisco, CA 94110
 (415) 680-5351
 d1mar2tinez@gmail.com

PROJECT NAME
817 LYON ST
 SAN FRANCISCO, CA


DRAWING TITLE
(E) & (N) GRADE FLOOR PLAN

DATE:
 09/21/20
 SCALE:

DRAWING NO:
 A-2.1

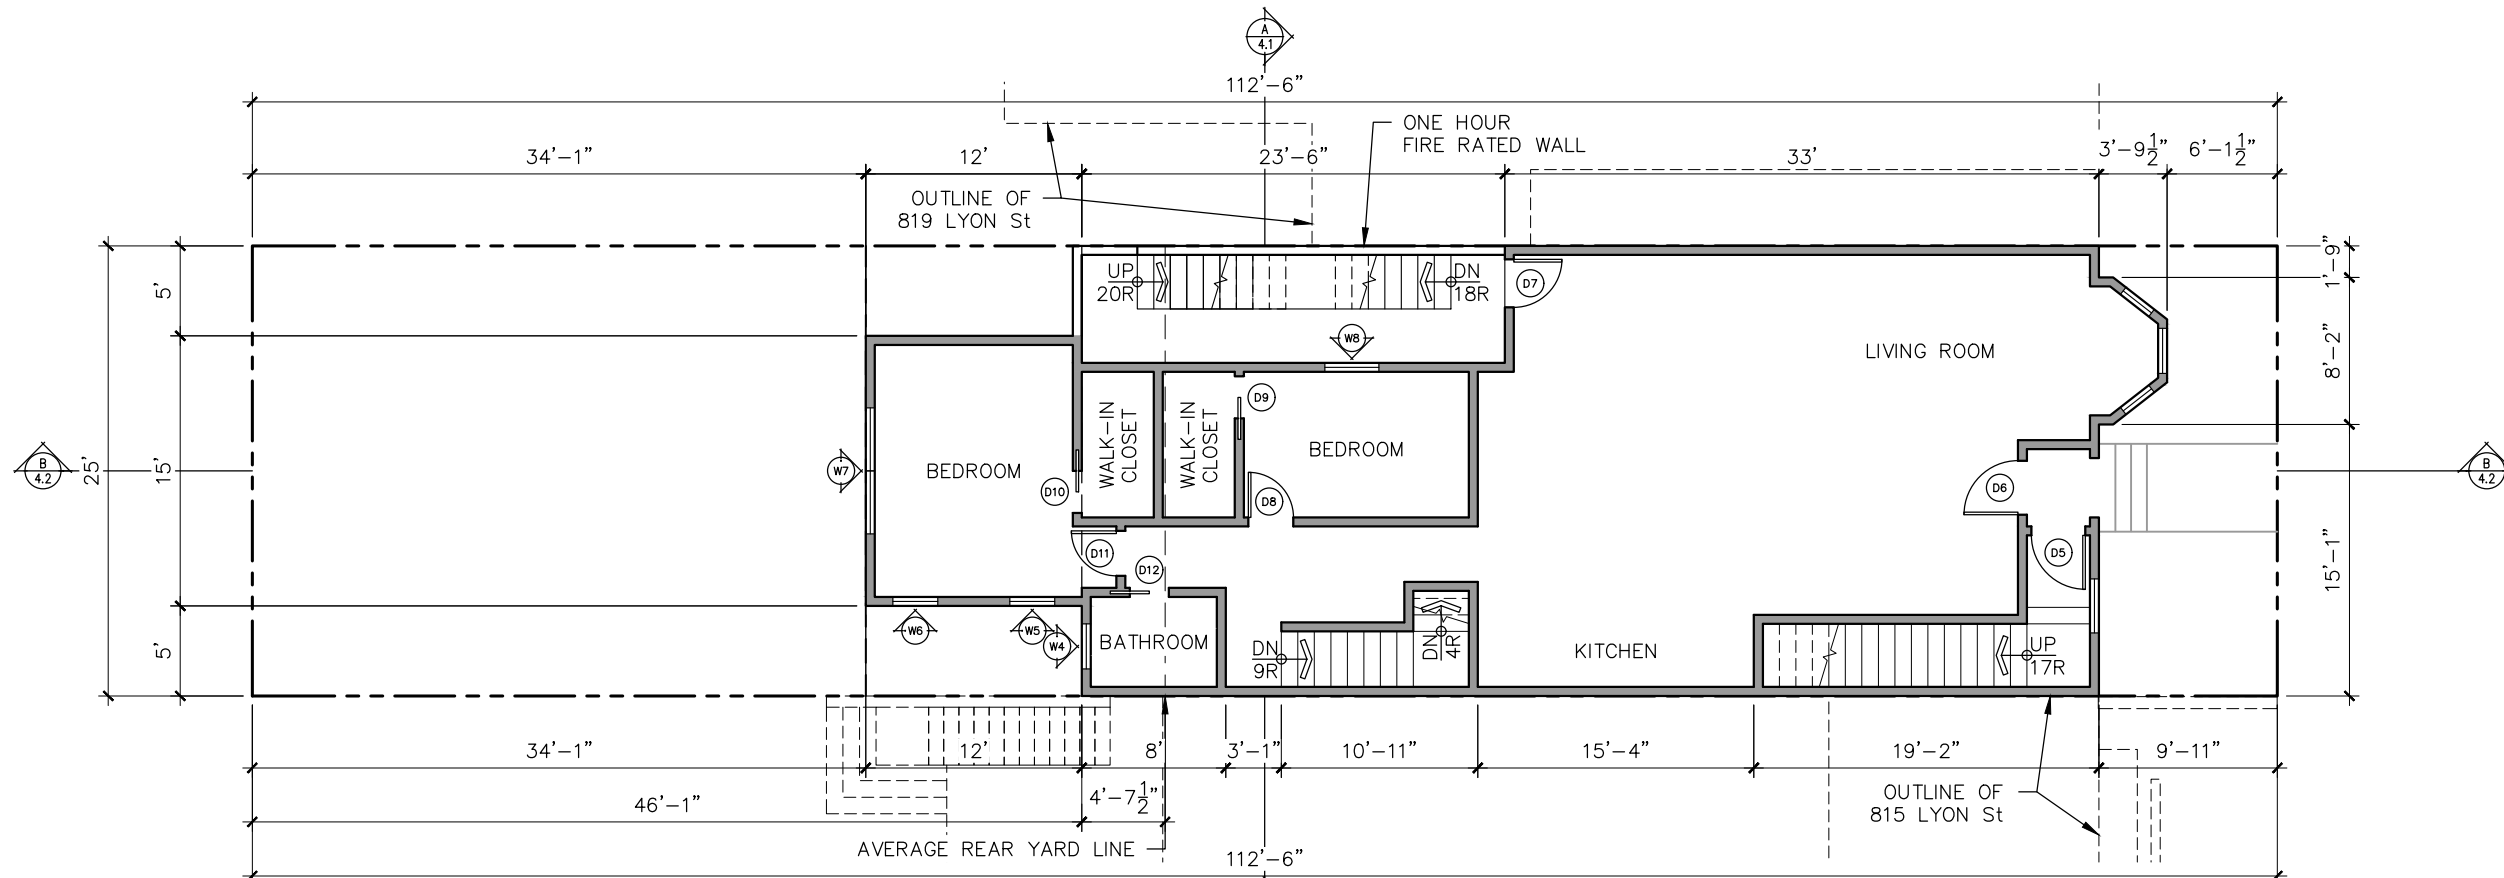

(N) SECOND FLOOR PLAN
3/16" = 1'-0"

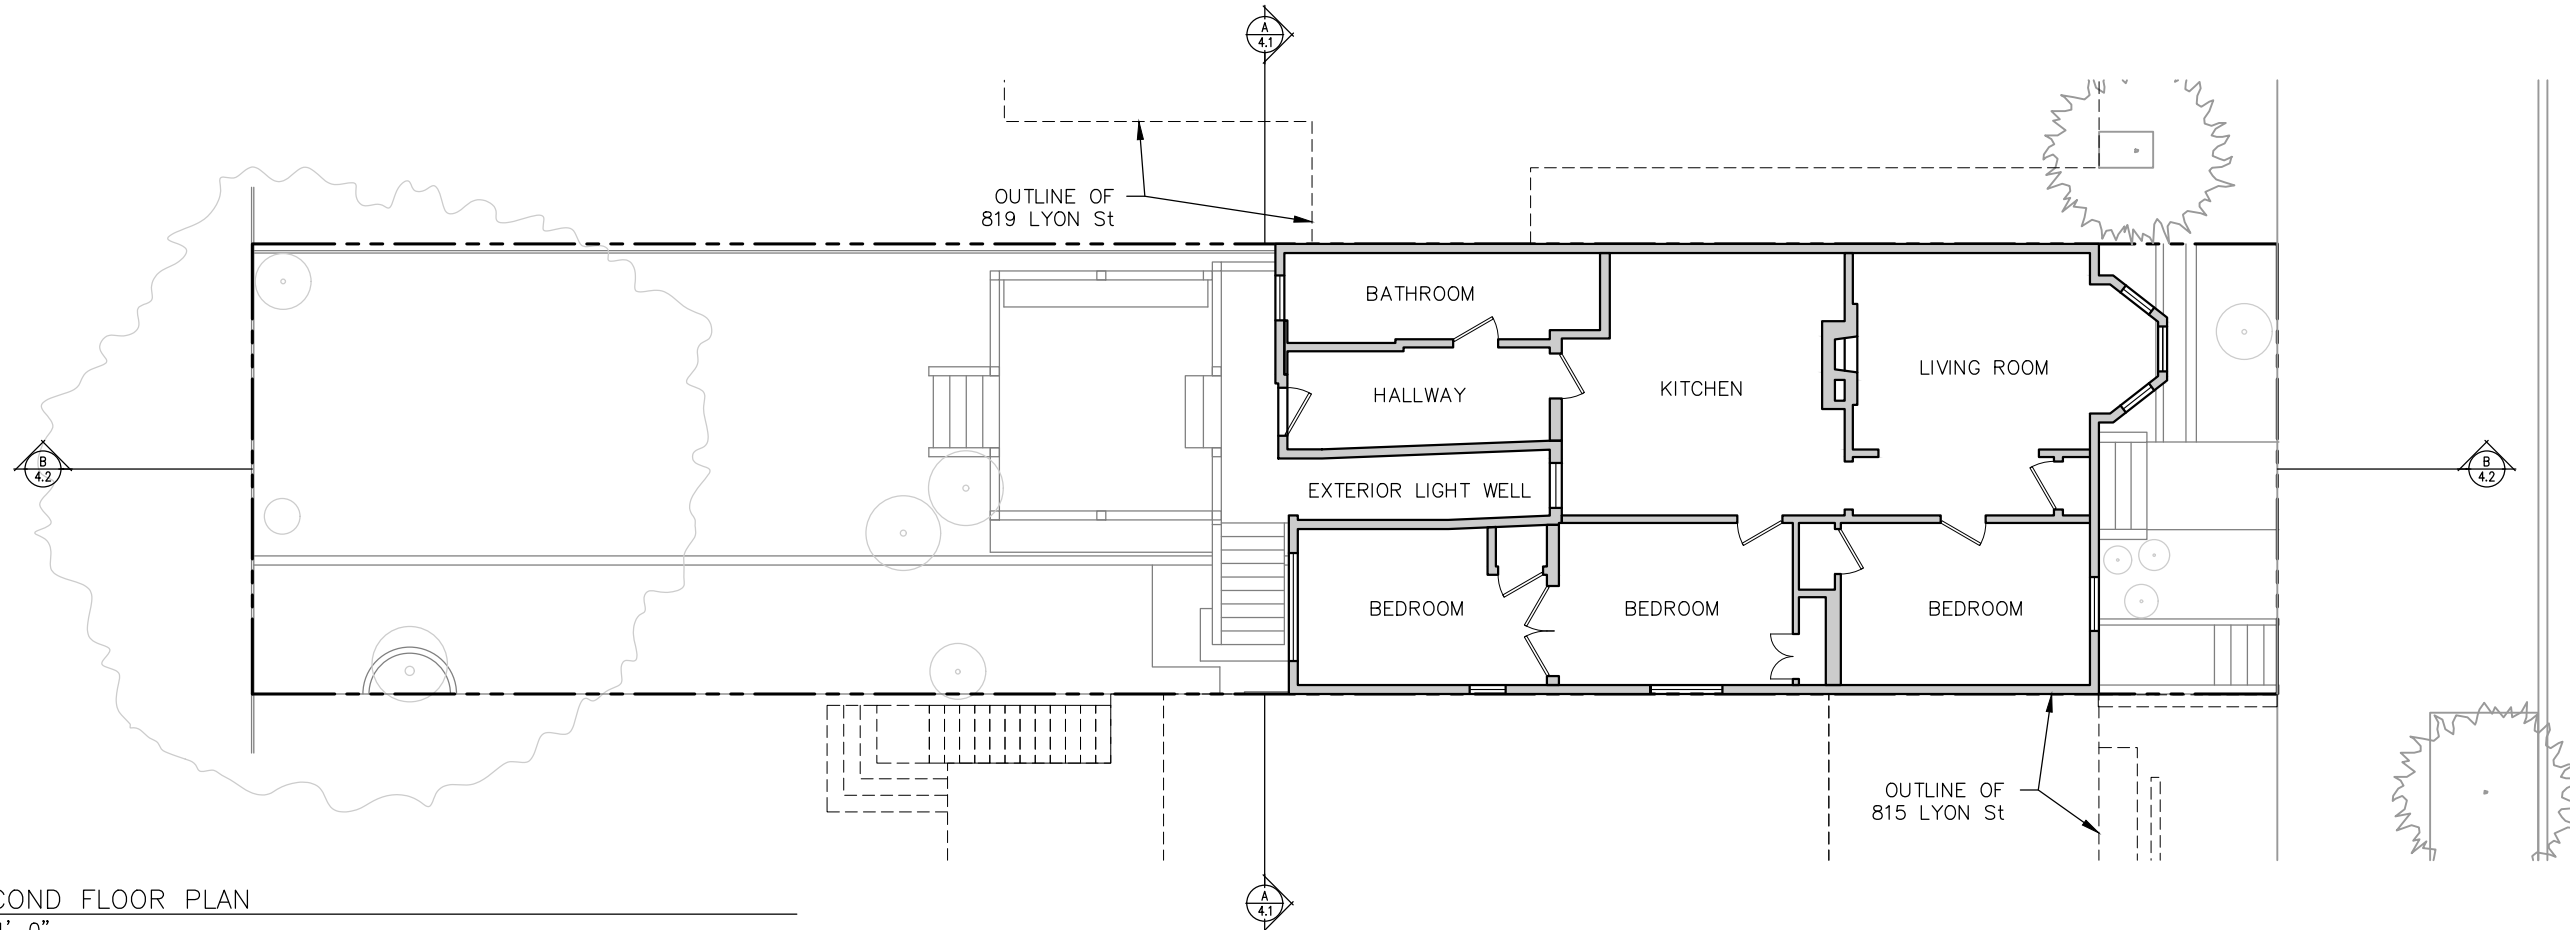

(E) SECOND FLOOR PLAN
3/16" = 1'-0"

ENGINEER
DOUMAR ENGINEERING
1408 Shotwell Street
San Francisco, CA 94110
(415) 680-5351
d1mar2tinez@gmail.com

PROJECT NAME
817 LYON ST
SAN FRANCISCO, CA


DRAWING TITLE
(E) & (N) SECOND FLOOR PLAN

DATE:


SCALE:
09/21/20

DRAWING NO:

A-2.2

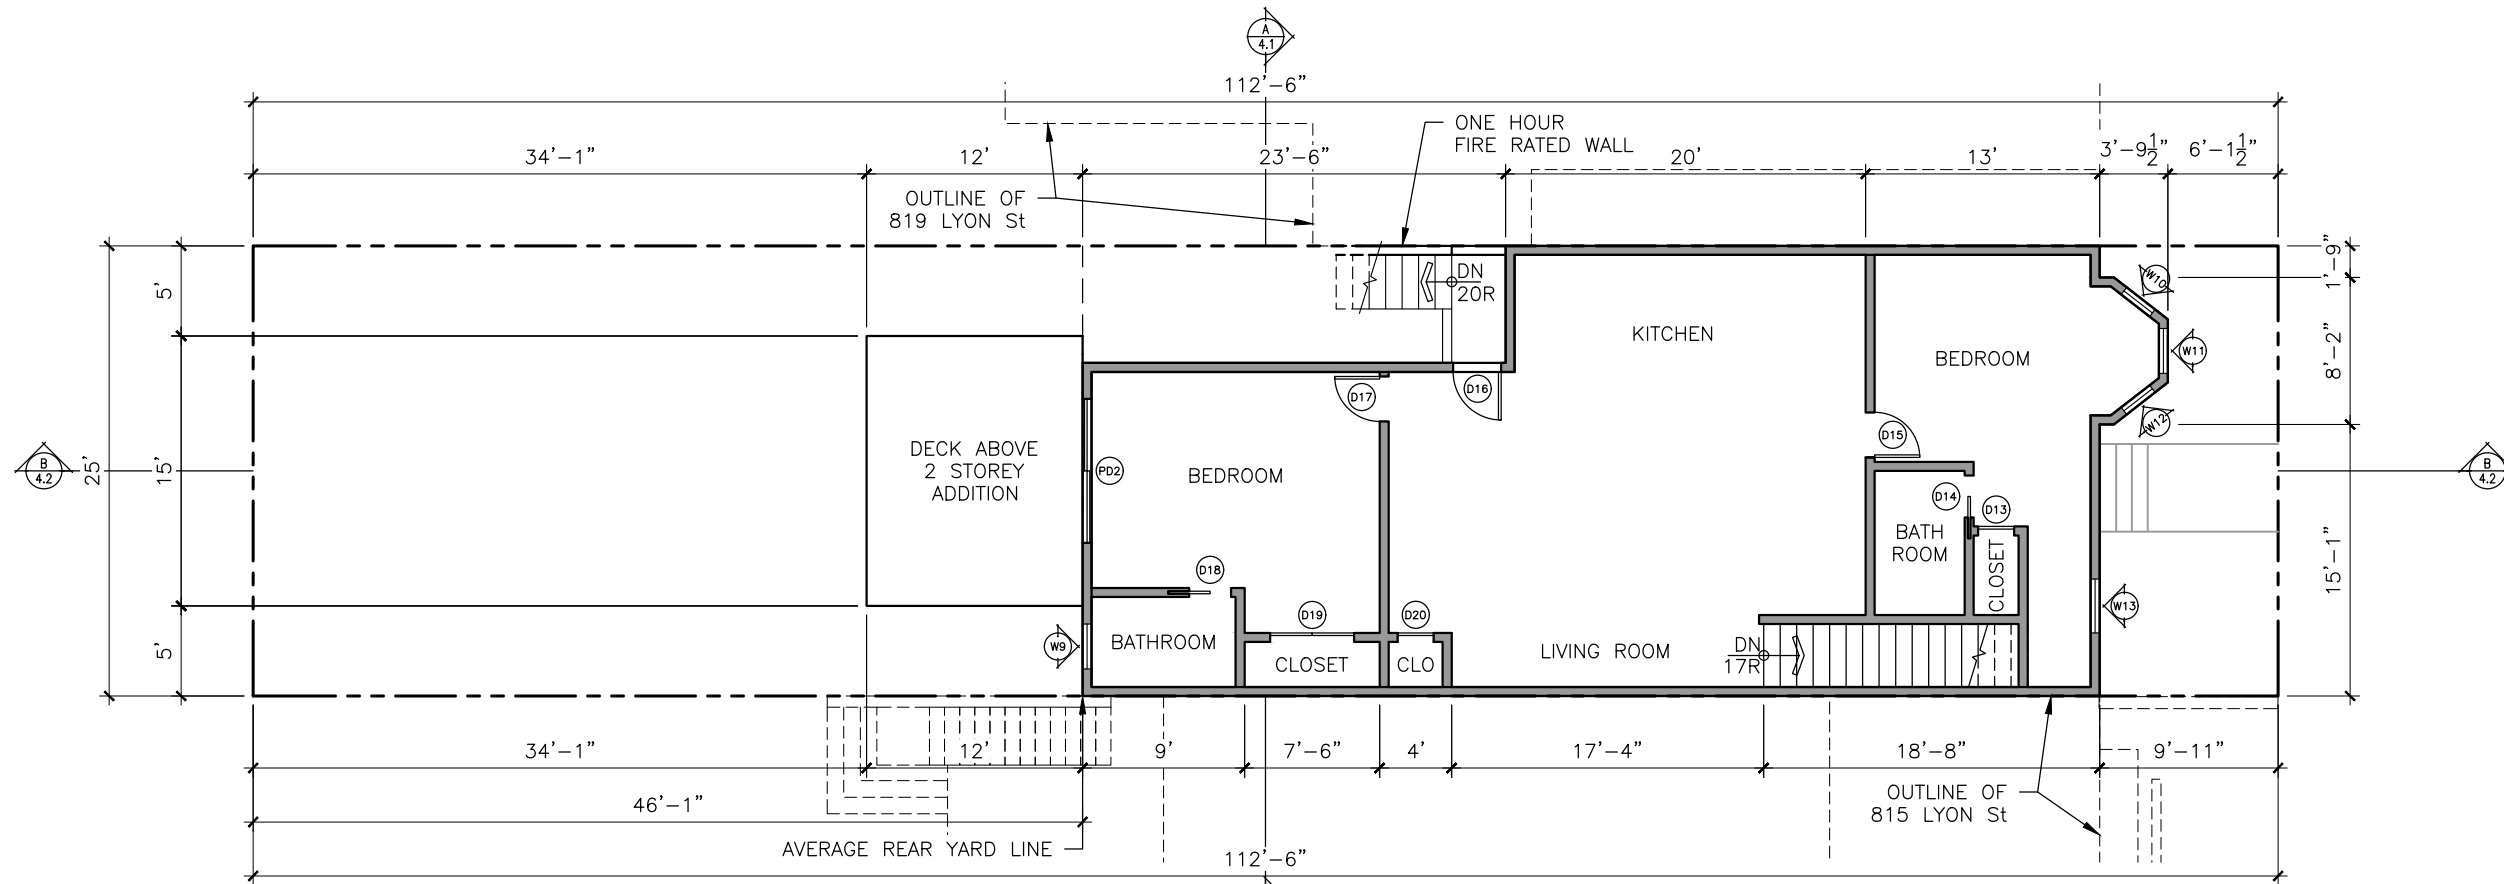

(N) THIRD FLOOR PLAN
3/16" = 1'-0"

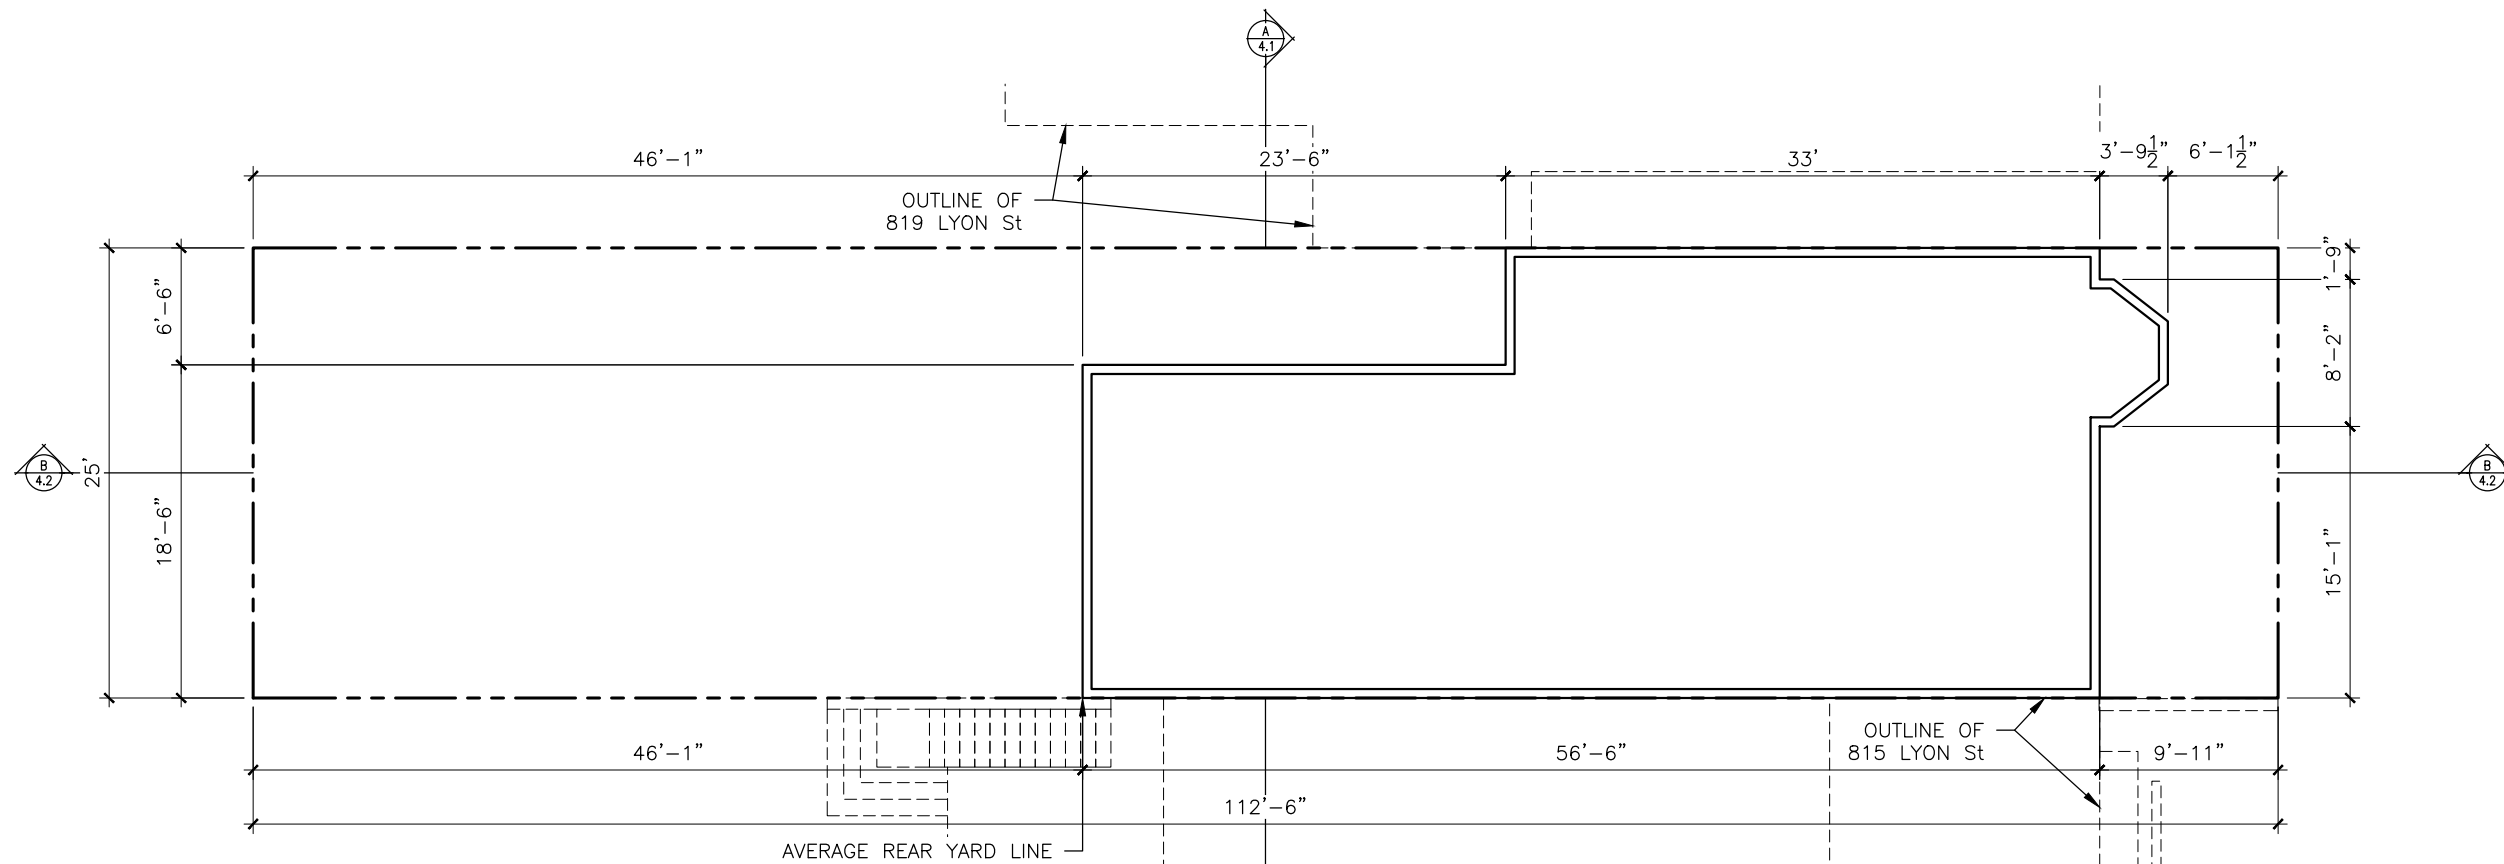

(N) ROOF PLAN
3/16" = 1'-0"

ENGINEER
DOUMAR ENGINEERING
1408 Shotwell Street
San Francisco, CA 94110
(415) 680-5351
d1mar2tinez@gmail.com

PROJECT NAME
817 LYON ST
SAN FRANCISCO, CA

DRAWING TITLE
(N) THIRD FLOOR PLAN & ROOF PLAN

DATE:

SCALE:
09/21/20

DRAWING NO:


A-2.3

(E) ROOF PEAK ELEV
120.20

(E) 2nd FLOOR
102.65

C/L OF PROPERTY
100.00

(E) GRADE FLOOR
95.48

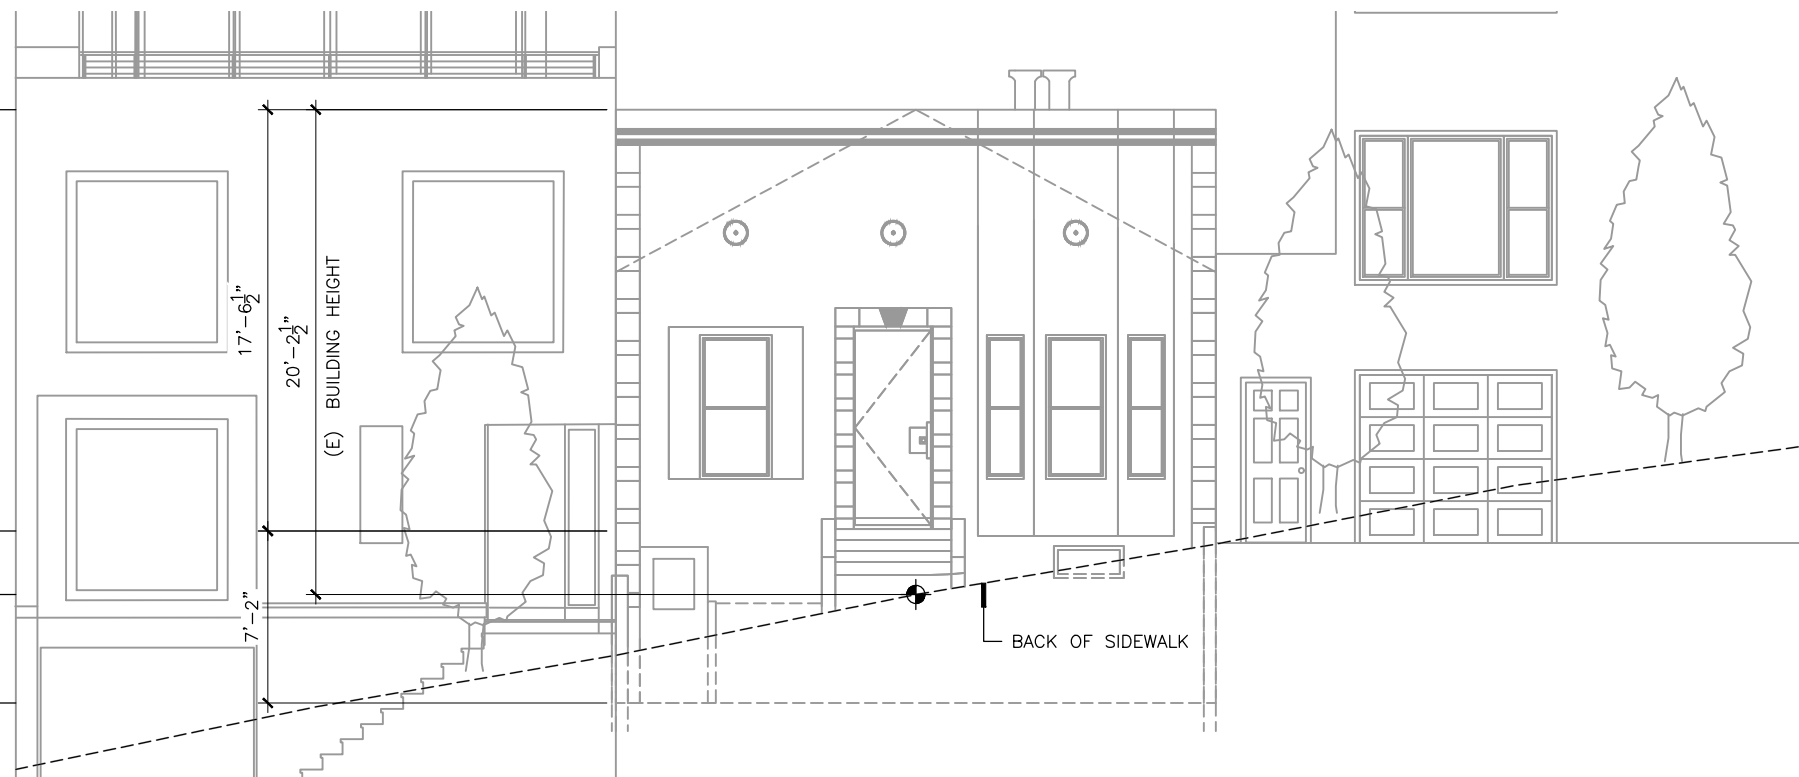

(E) EAST ELEVATION
1/4" = 1'-0"

TOP OF PARAPET
128.00

FINISHED ROOF
125.00

3rd FLOOR CEILING
124.00


(N) 3rd FLOOR
114.00

2nd FLOOR CEILING
112.65

(E) 2nd FLOOR
102.65

GARAGE FLOOR CEILING
101.81

(N) GARAGE FLOOR
94.31

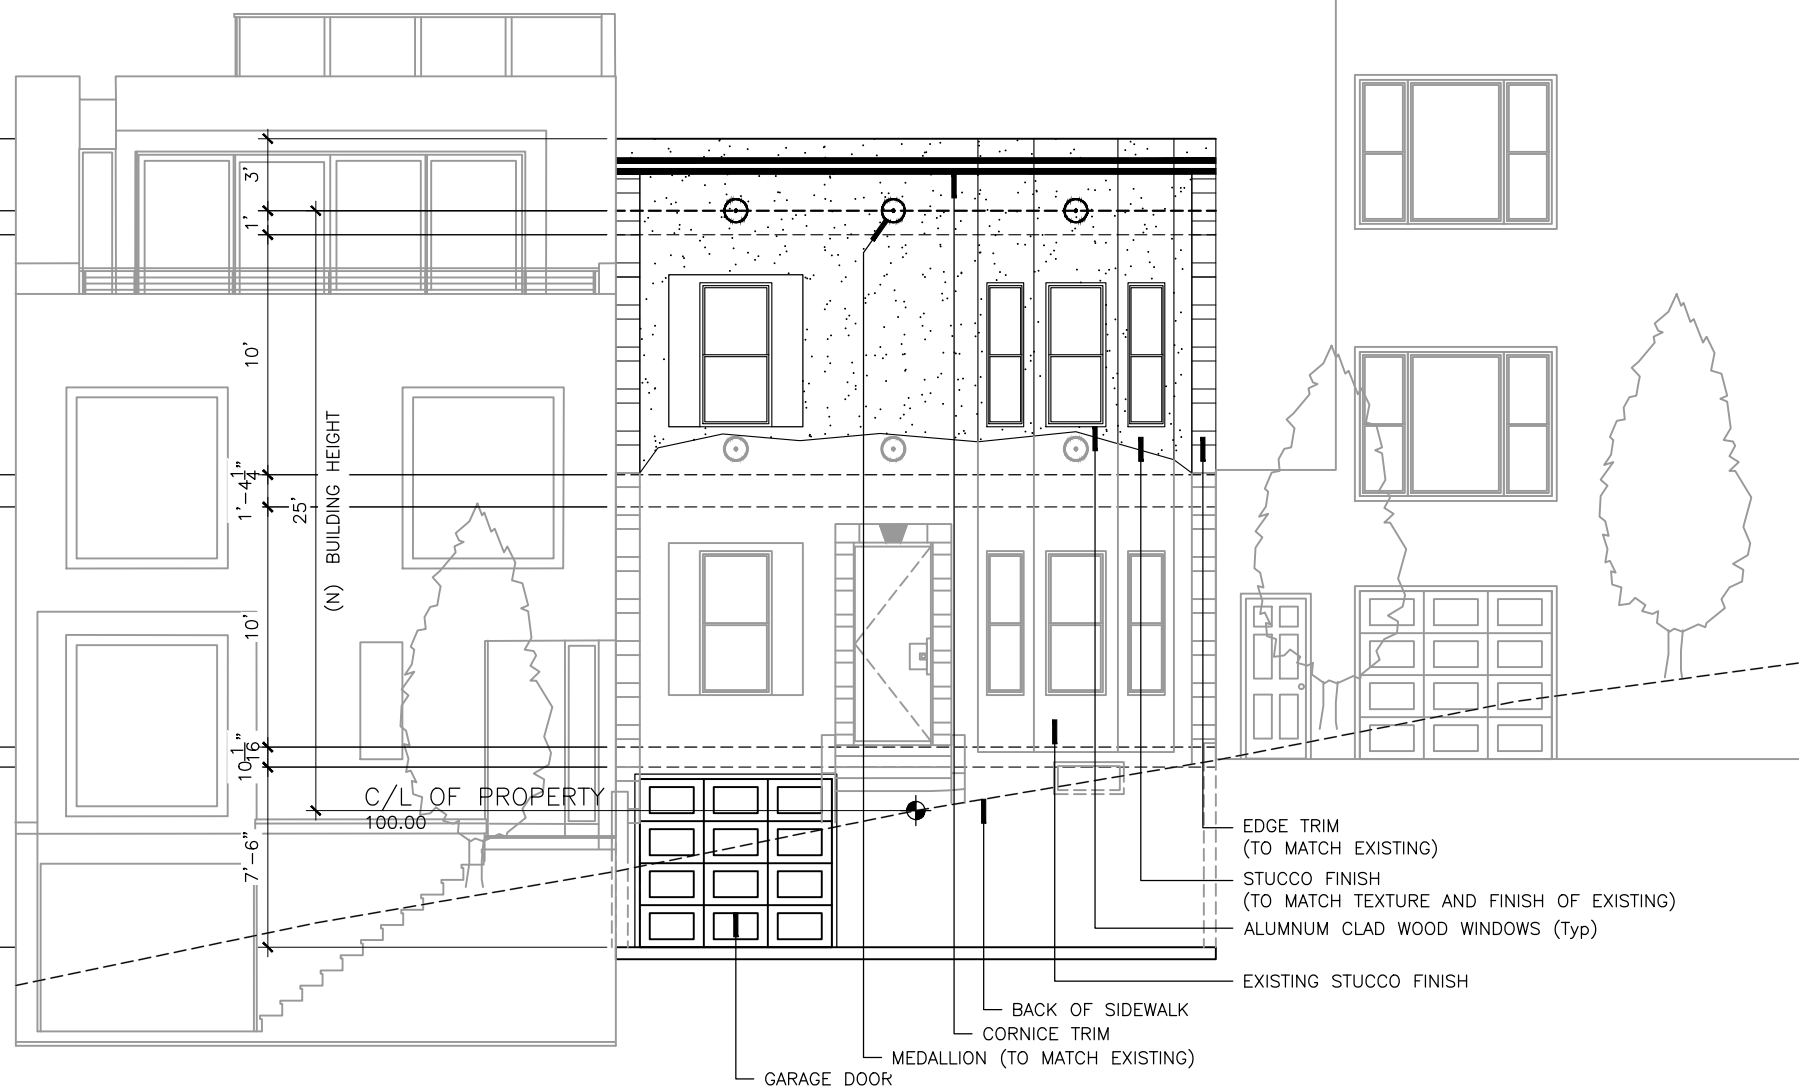

(N) EAST ELEVATION
1/4" = 1'-0"

ENGINEER
DOUMAR ENGINEERING
1408 Shotwell Street
San Francisco, CA 94110
(415) 680-5351
d1mar2tinez@gmail.com

PROJECT NAME
817 LYON ST
SAN FRANCISCO, CA

DRAWING TITLE
(E) & (N) EAST ELEVATIONS

DATE:

SCALE:
09/21/20

DRAWING NO:

A-3.1

(E) ROOF PEAK ELEV
120.20

(E) 2nd FLOOR
102.65

C/L OF PROPERTY
100.00

(E) GRADE FLOOR
95.48

TOP OF PARAPET
128.00

FINISHED ROOF
125.00

3rd FLOOR CEILING
124.00


(N) 3rd FLOOR
114.00

2nd FLOOR CEILING
112.65

(E) 2nd FLOOR
102.65

GRADE FLOOR CEILING
101.54

(N) GRADE FLOOR
92.54

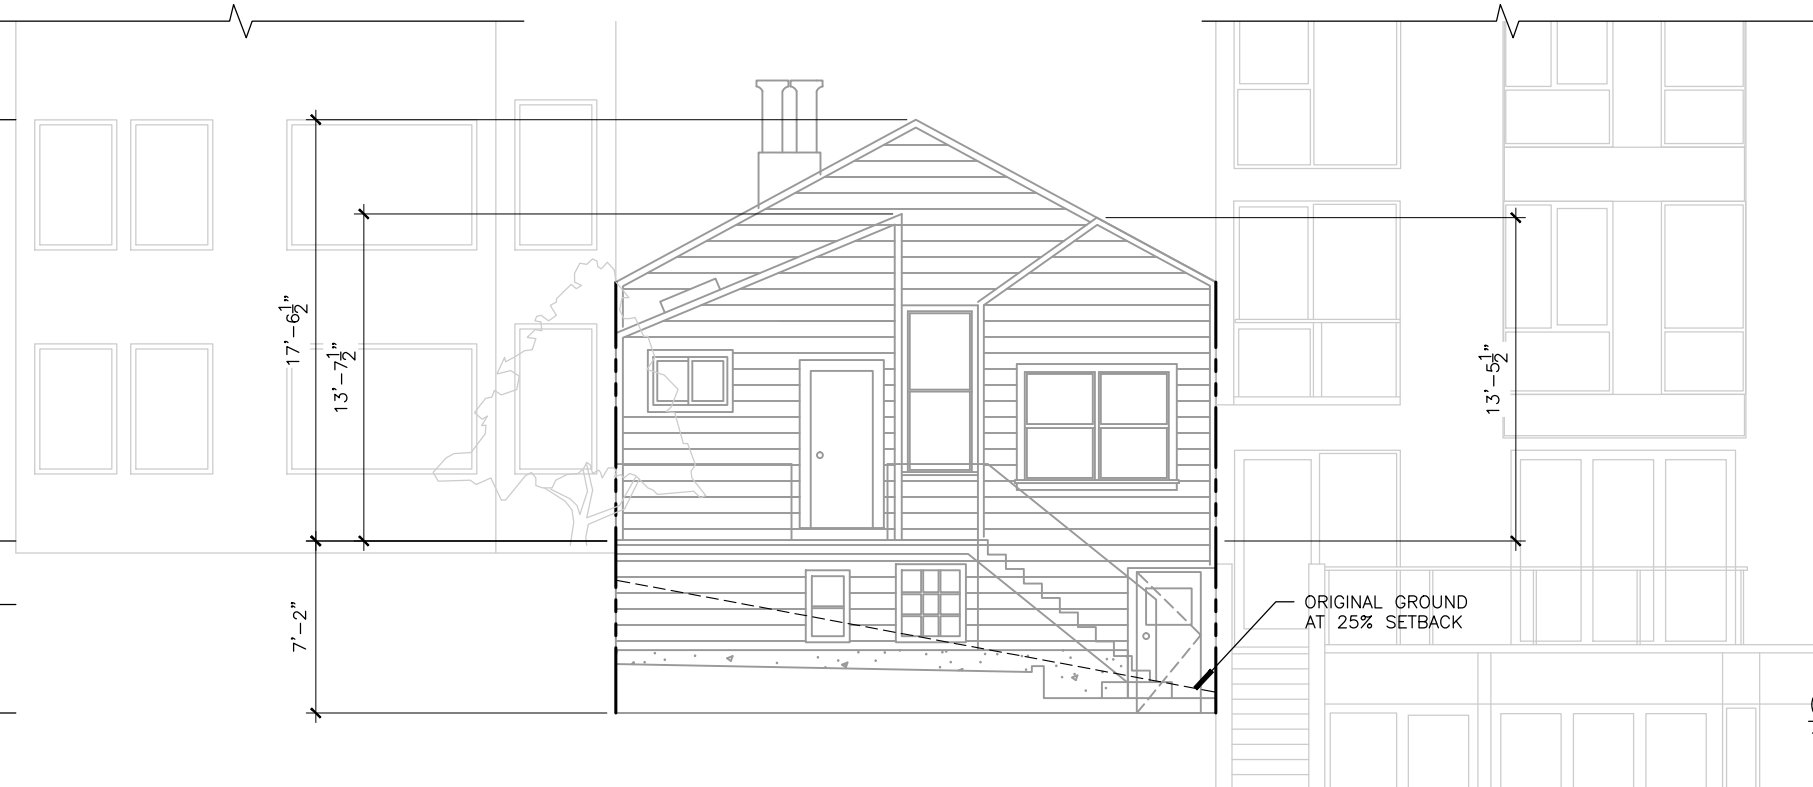

(E) WEST ELEVATION
1/4" = 1'-0"



(N) WEST ELEVATION
1/4" = 1'-0"

ENGINEER
DOUMAR ENGINEERING
1408 Shotwell Street
San Francisco, CA 94110
(415) 680-5351
d1mar2tinez3@gmail.com

PROJECT NAME
817 LYON ST
SAN FRANCISCO, CA

DRAWING TITLE
(E) & (N) WEST ELEVATIONS


DATE:

09/21/20


SCALE:

DRAWING NO:

A-3.2

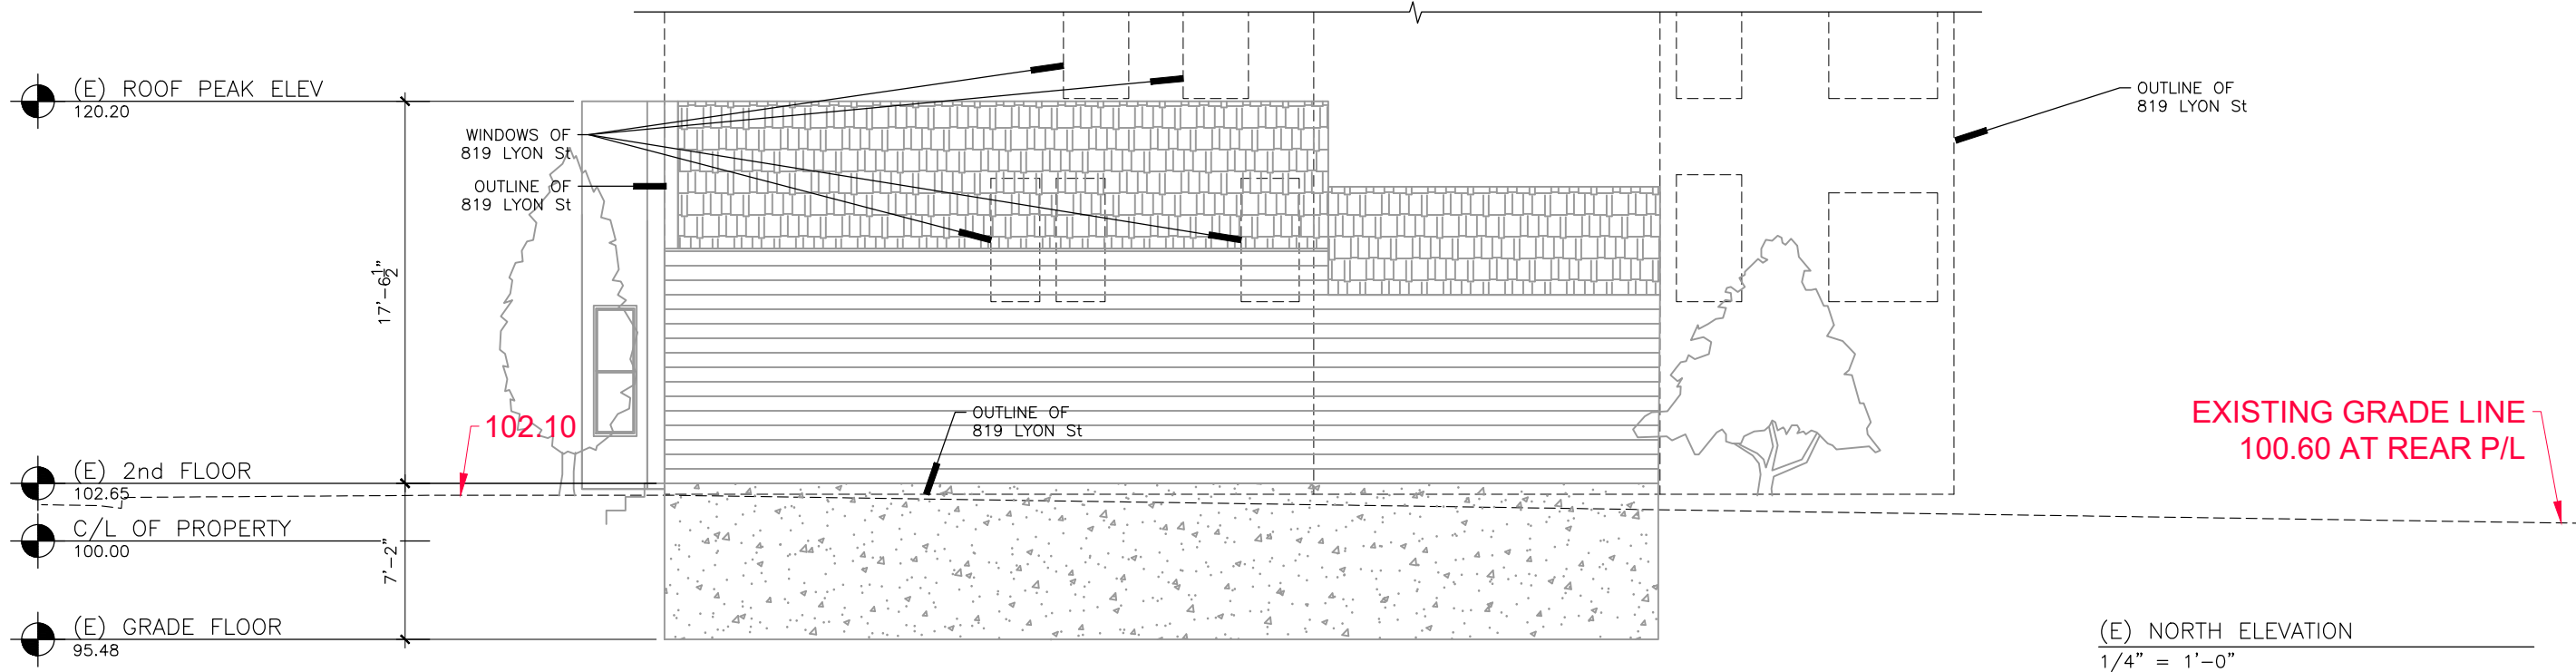

(E) NORTH ELEVATION
1/4" = 1'-0"

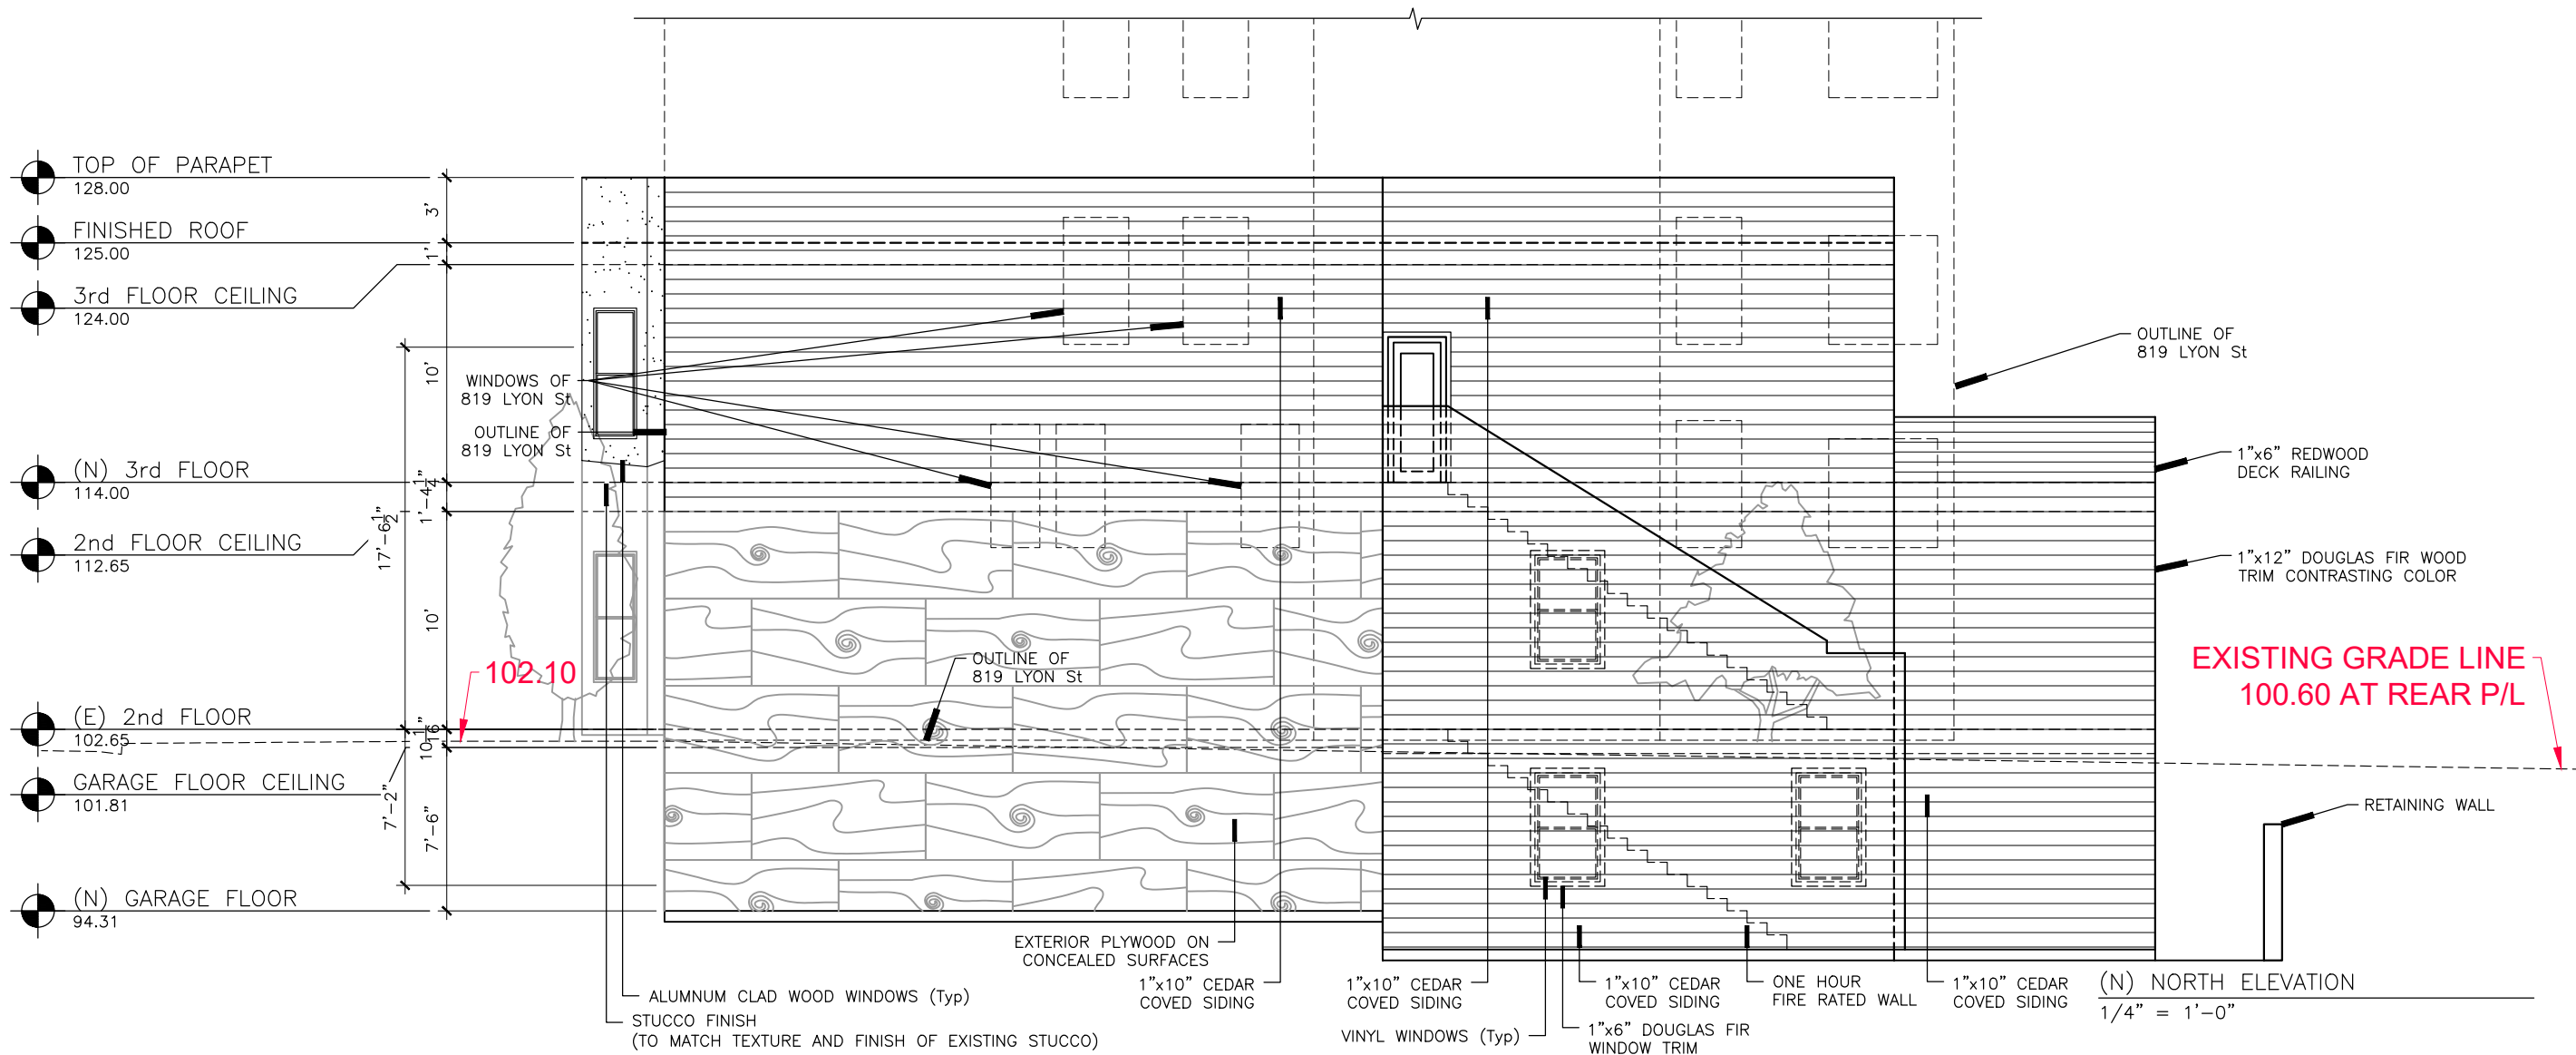

(N) NORTH ELEVATION
1/4" = 1'-0"

ENGINEER
DOUMAR ENGINEERING
1408 Shotwell Street
San Francisco, CA 94110
(415) 680-5351
d1mar2tinez3@gmail.com

PROJECT NAME
817 LYON ST
SAN FRANCISCO, CA



DRAWING TITLE
(E) & (N) NORTH ELEVATIONS

DATE:

SCALE:
09/21/20

DRAWING NO:

A-3.3

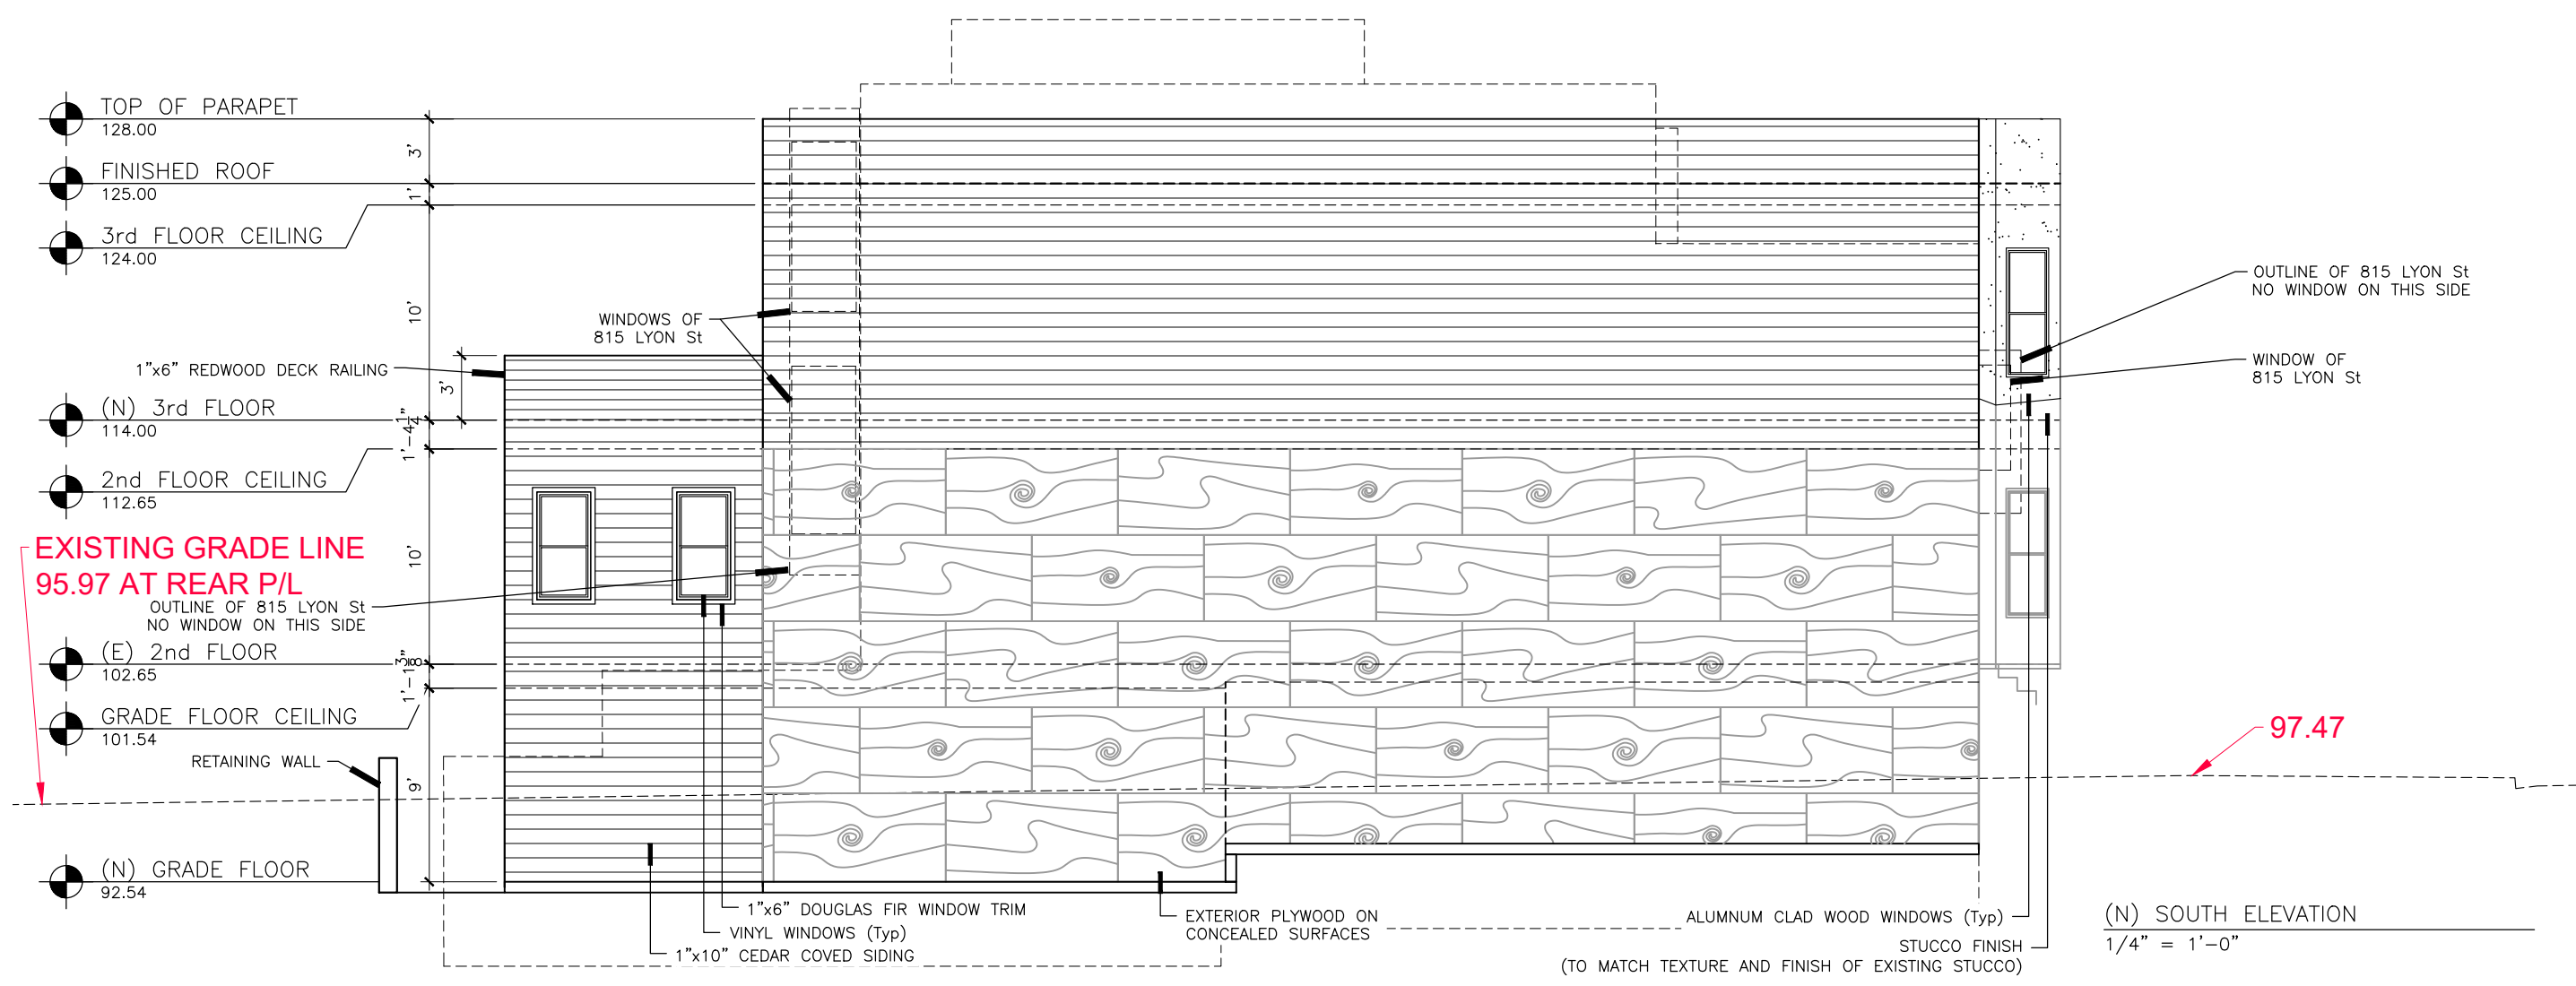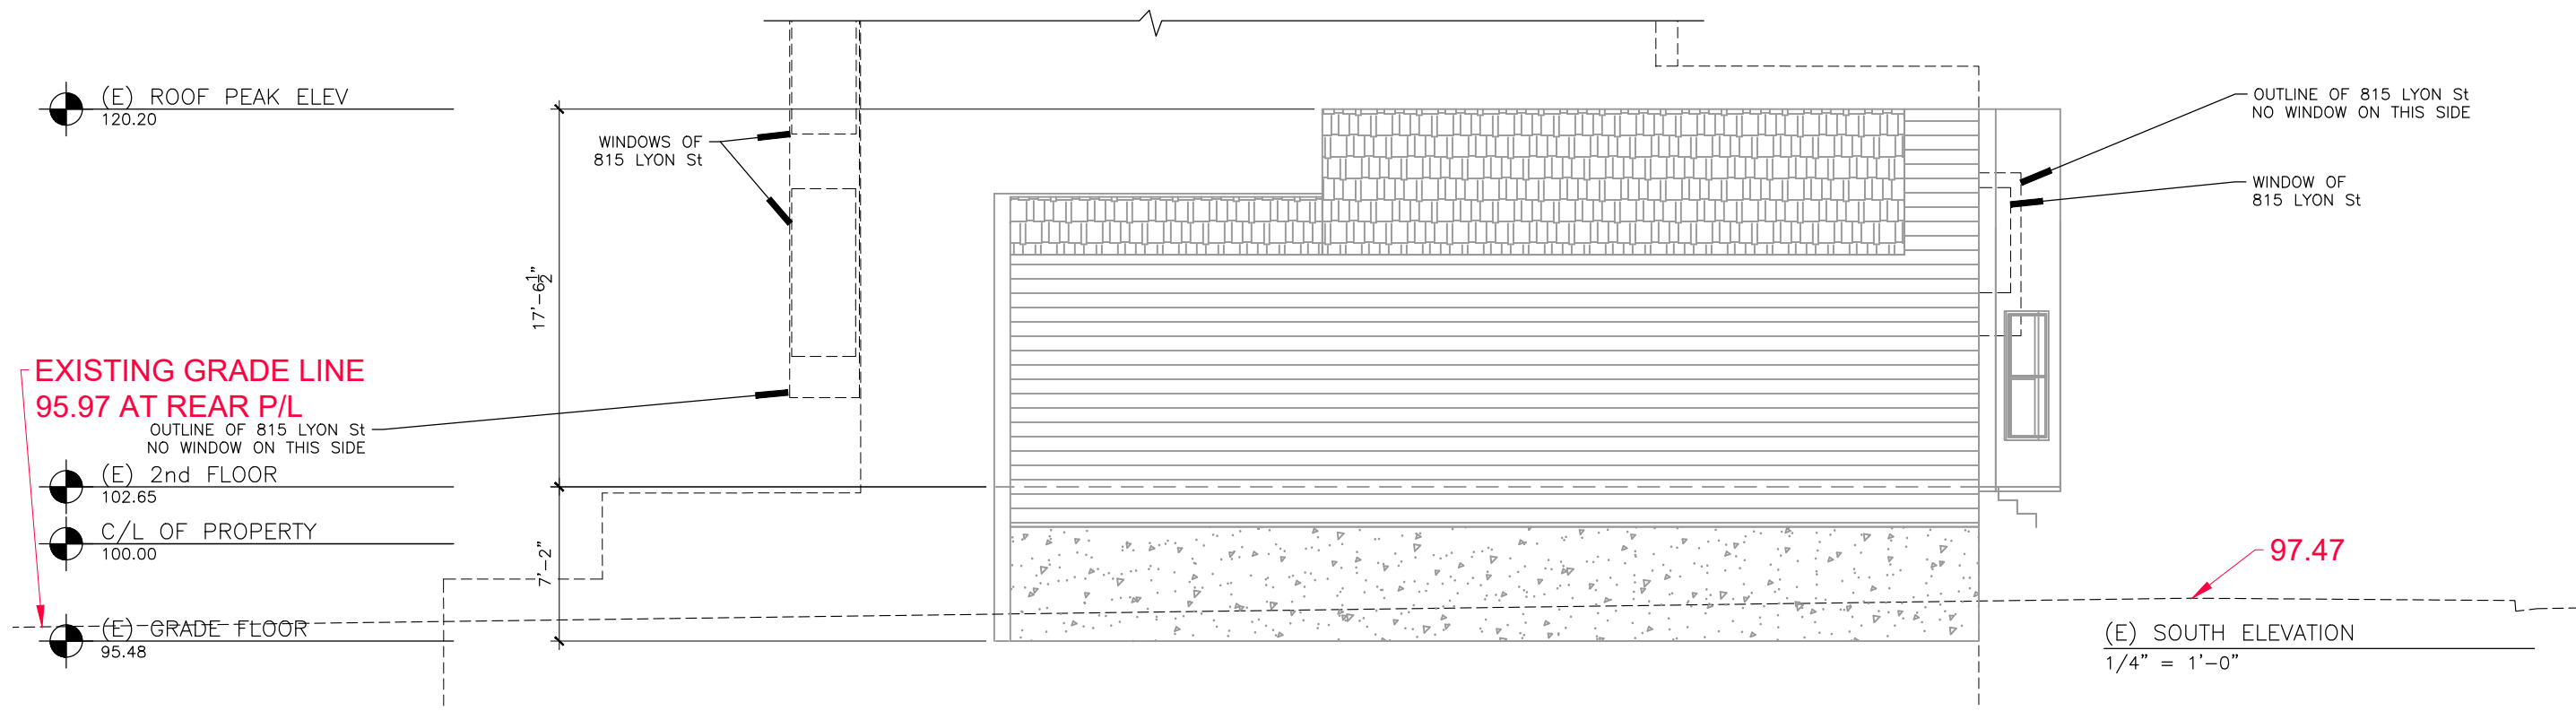

ENGINEER
DOUMAR ENGINEERING
1408 Shotwell Street
San Francisco, CA 94110
(415) 680-5351
d1mar2tinez@gmail.com

PROJECT NAME
817 LYON ST
SAN FRANCISCO, CA

DRAWING TITLE
(E) & (N) SOUTH ELEVATIONS

DATE:

09/21/20
SCALE:

DRAWING NO:

A-3.4